

Garage Cross Section

Name _____
Permit # _____


Insulation (if applicable):

Ceiling: R-____

Floor: R-____

Wall: R-____

____ Check (X) If trusses are being used. Provide truss specs indicating minimum 40 PSF snow load and 115 mph wind speed. Trusses shall be installed to manufactures specifications.

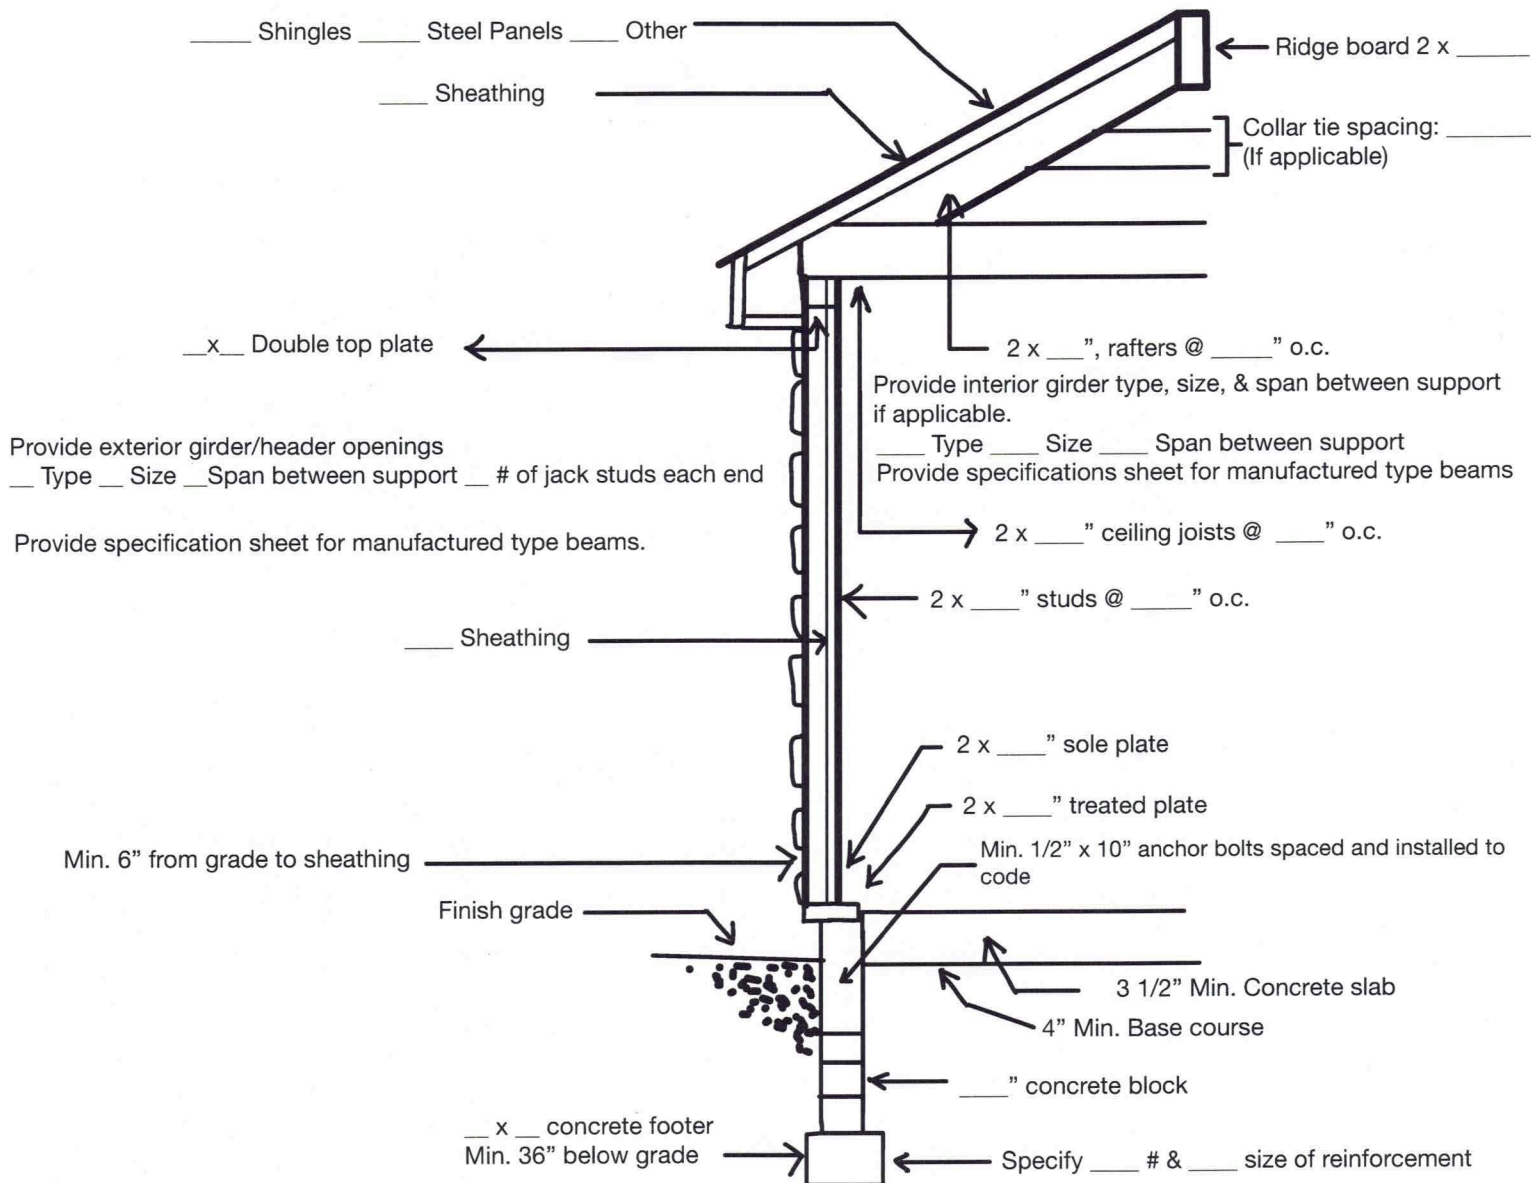

Permanent Heating Supply ____ No ____ Yes If yes, provide specifications on heating and insulation.

Electric ____ No ____ Yes If yes, provide specifications

Garage floor used for parking of automobiles or other vehicles shall be sloped to a ____ drain/drains or ____ toward the main vehicle entry door/doorways to facilitate the movement of liquids.